



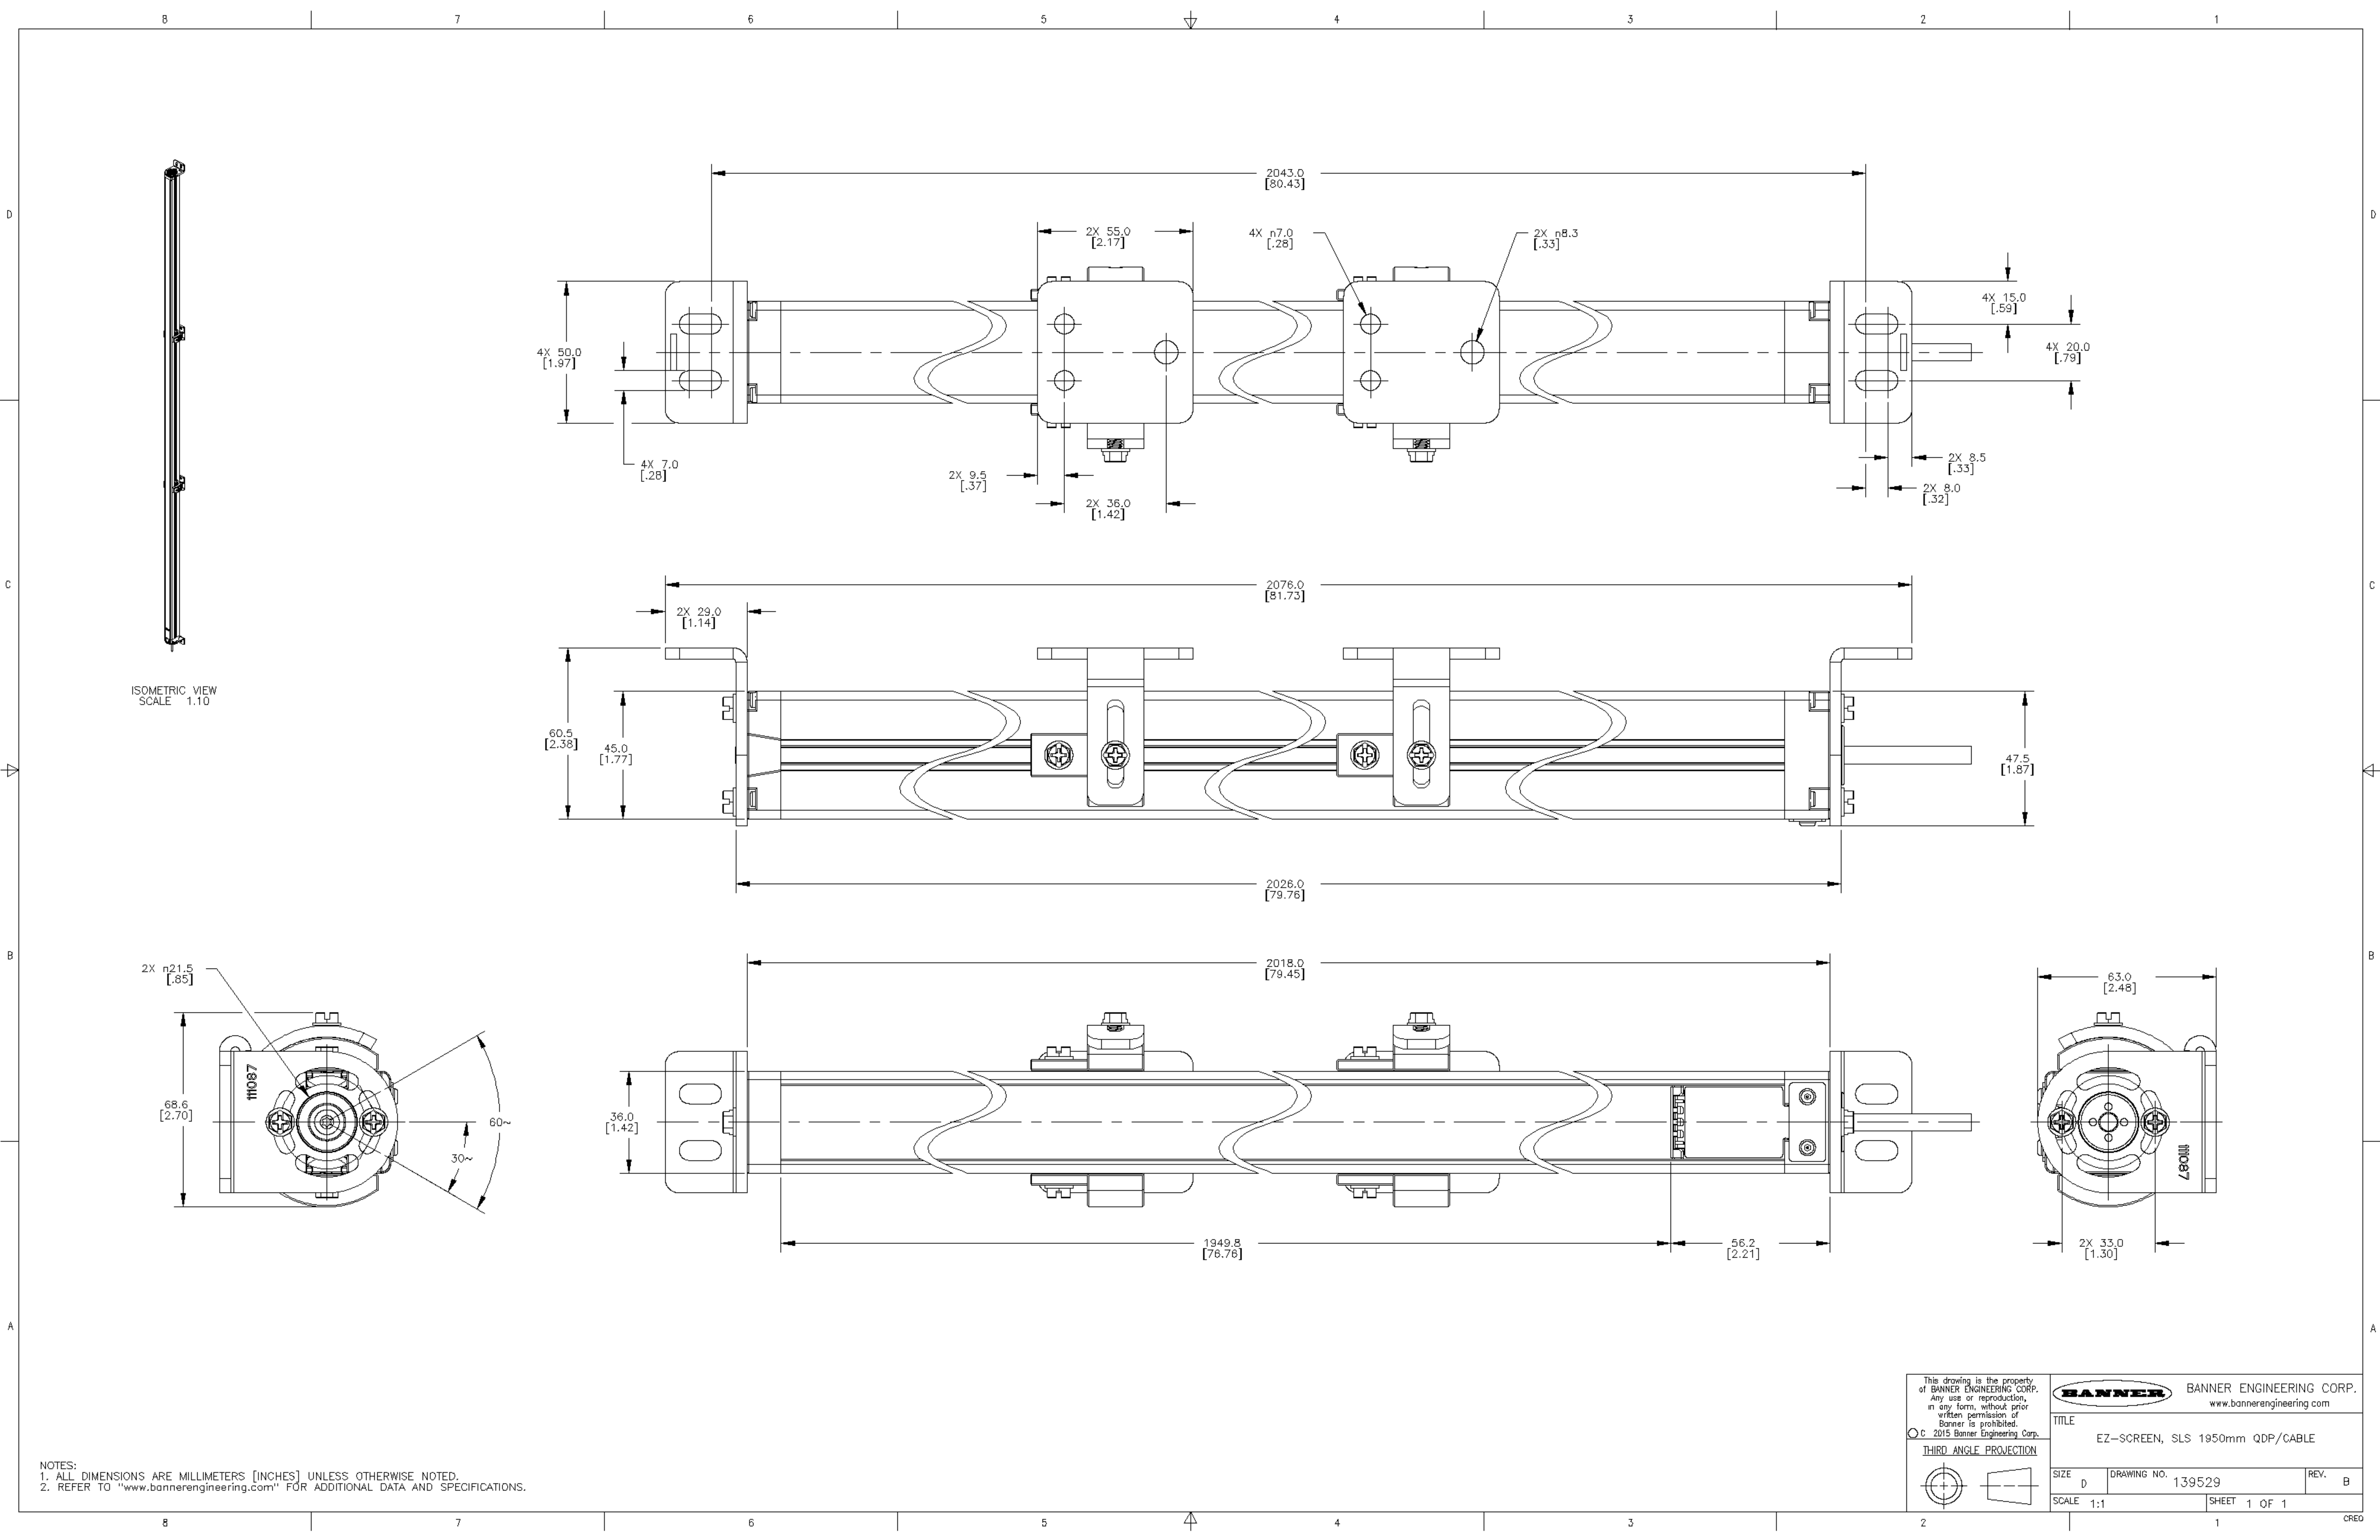

ISOMETRIC VIEW
SCALE 1:10

NOTES:
1. ALL DIMENSIONS ARE MILLIMETERS [INCHES] UNLESS OTHERWISE NOTED.
2. REFER TO "www.bannerengineering.com" FOR ADDITIONAL DATA AND SPECIFICATIONS.

This drawing is the property of BANNER ENGINEERING CORP. Any use or reproduction, in any form, without prior written permission of Banner is prohibited. © C 2015 Banner Engineering Corp.		BANNER BANNER ENGINEERING CORP. www.bannerengineering.com	
THIRD ANGLE PROJECTION		TITLE EZ-SCREEN, SLS 1950mm QDP/CABLE	
SIZE D	DRAWING NO. 139529	REV. B	
SCALE 1:1	SHEET 1 OF 1		CRED

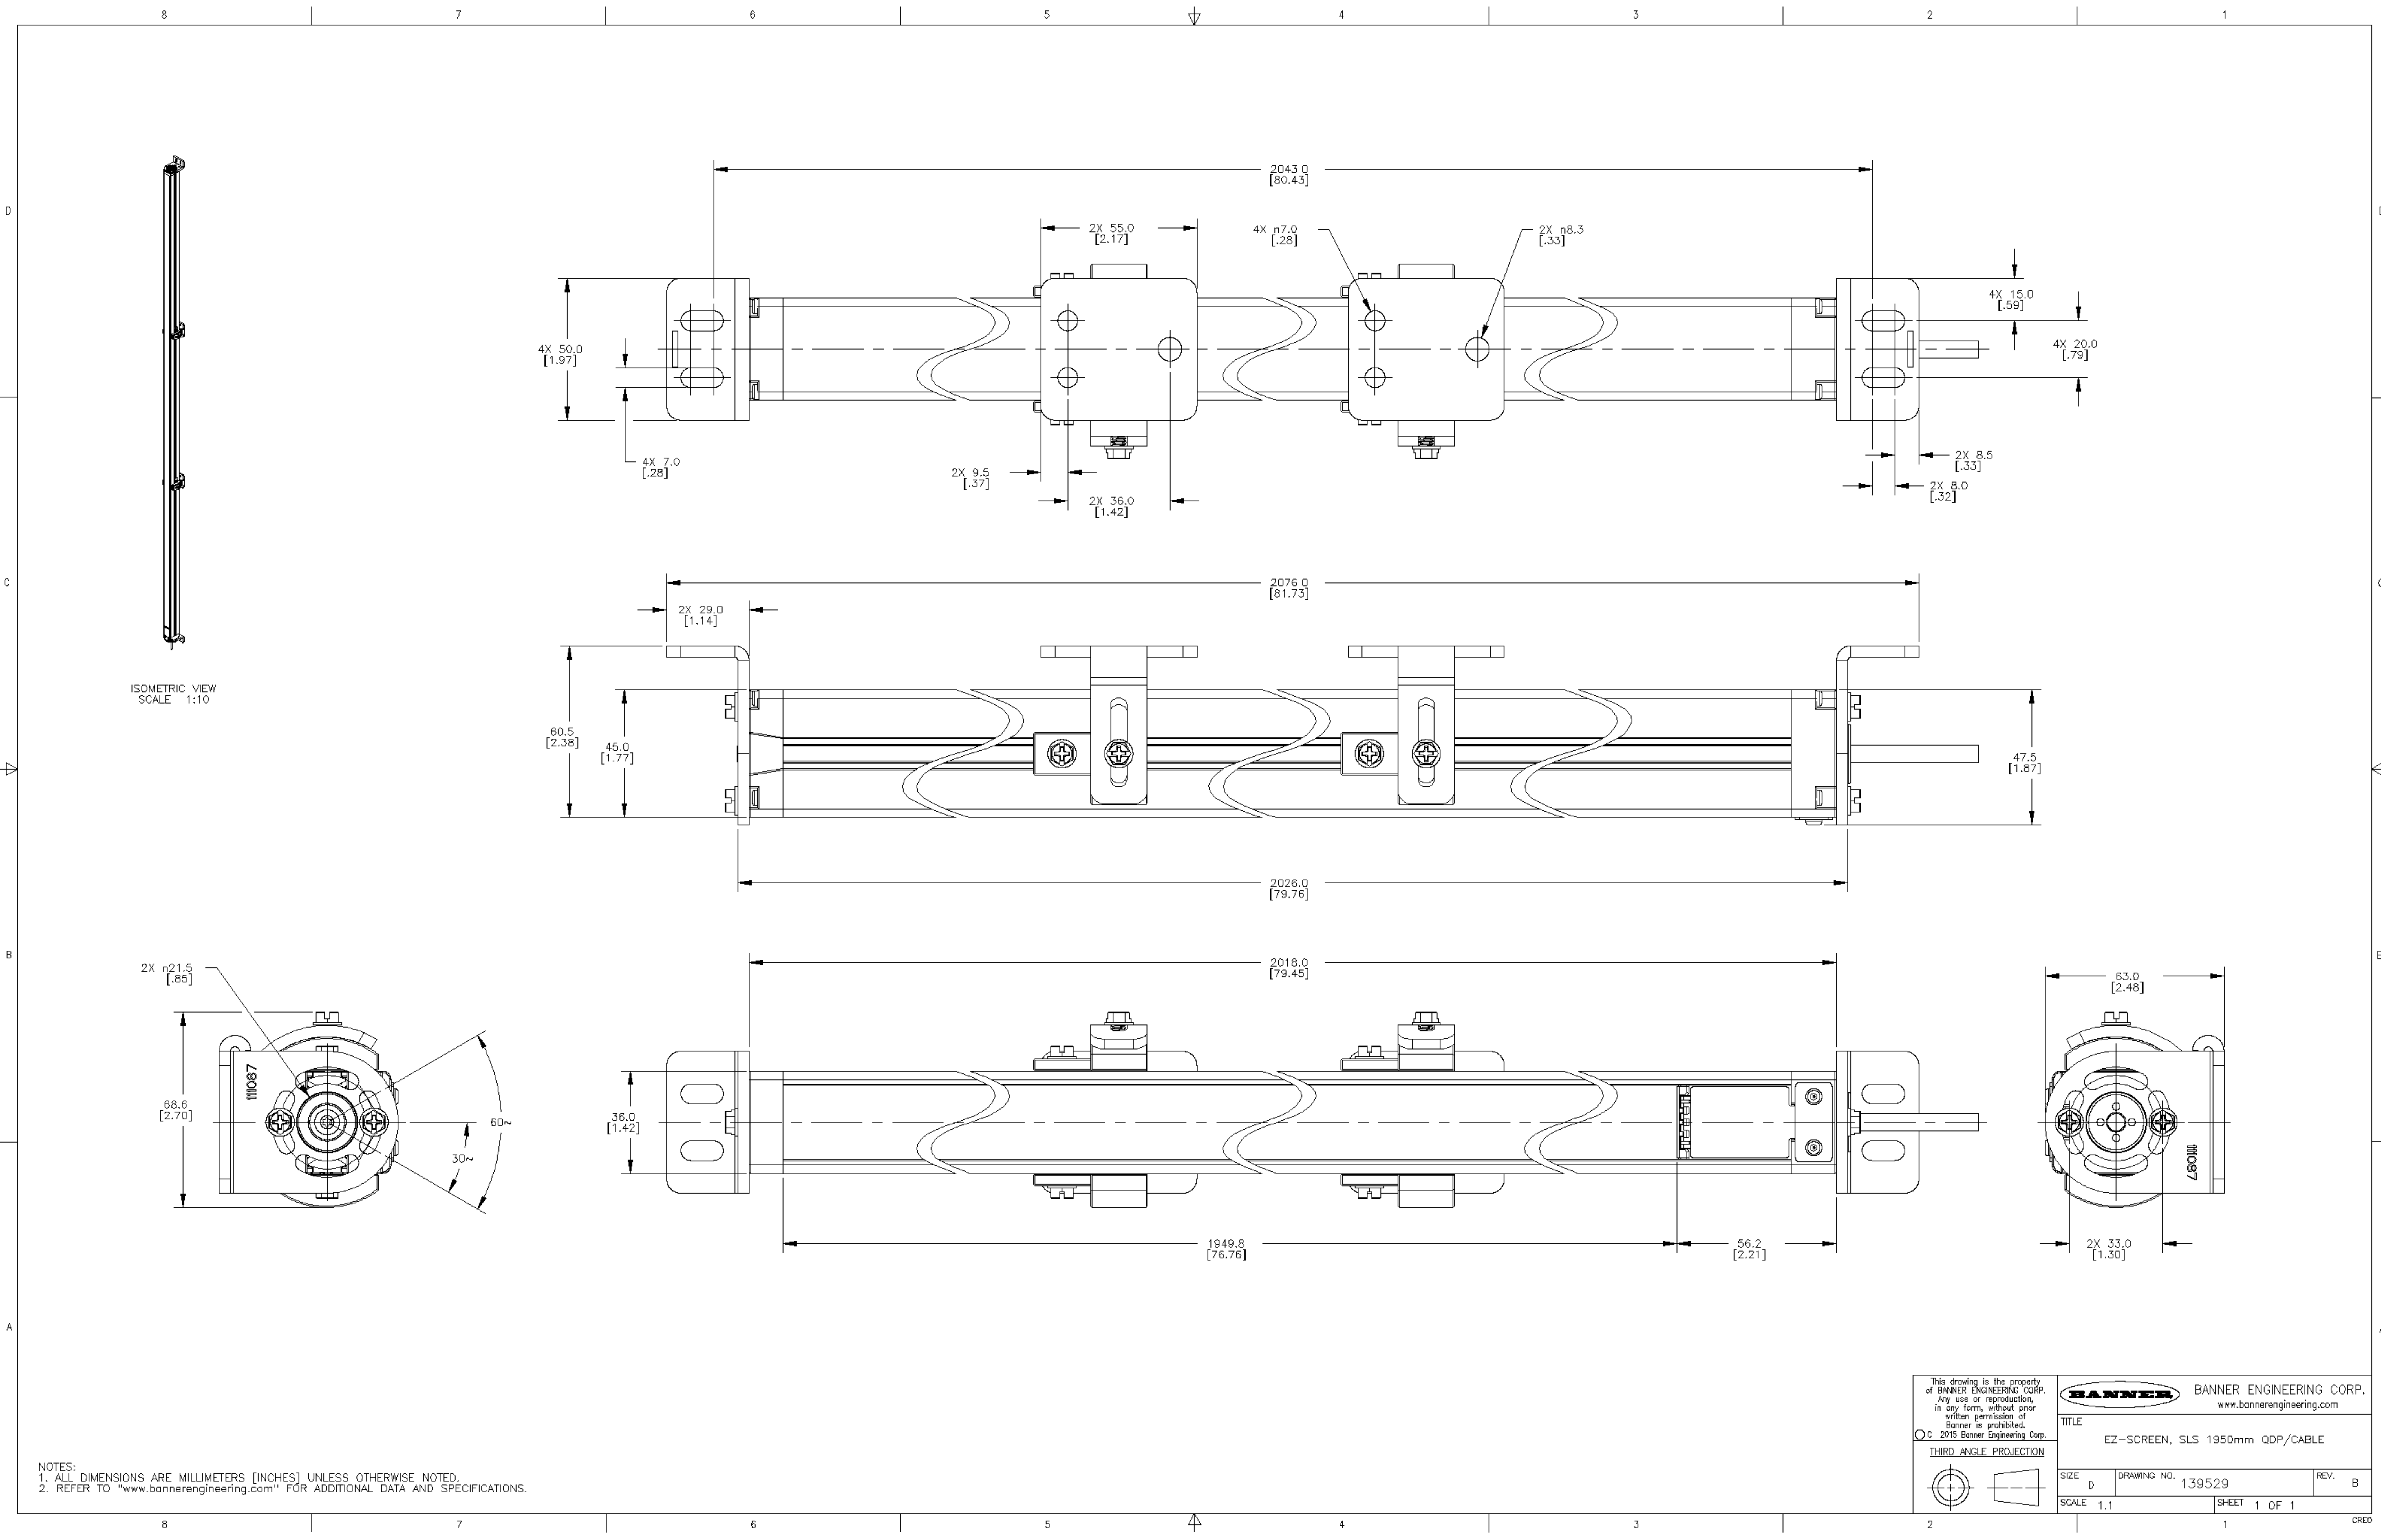

ISOMETRIC VIEW
SCALE 1:10

NOTES:
1. ALL DIMENSIONS ARE MILLIMETERS [INCHES] UNLESS OTHERWISE NOTED.
2. REFER TO "www.bannerengineering.com" FOR ADDITIONAL DATA AND SPECIFICATIONS.

This drawing is the property of BANNER ENGINEERING CORP. Any use or reproduction, in any form, without prior written permission of Banner is prohibited. © C. 2015 Banner Engineering Corp.		BANNER BANNER ENGINEERING CORP. www.bannerengineering.com	
TITLE EZ-SCREEN, SLS 1950mm QDP/CABLE			
SIZE D	DRAWING NO. 139529	REV. B	
SCALE 1:1	SHEET 1 OF 1		

